



ÜBERGABESTATION BRIMI
CABINA DI CONSEGNA MT BRIMI

24kV/630A/ IAC A FL 20kA 1s

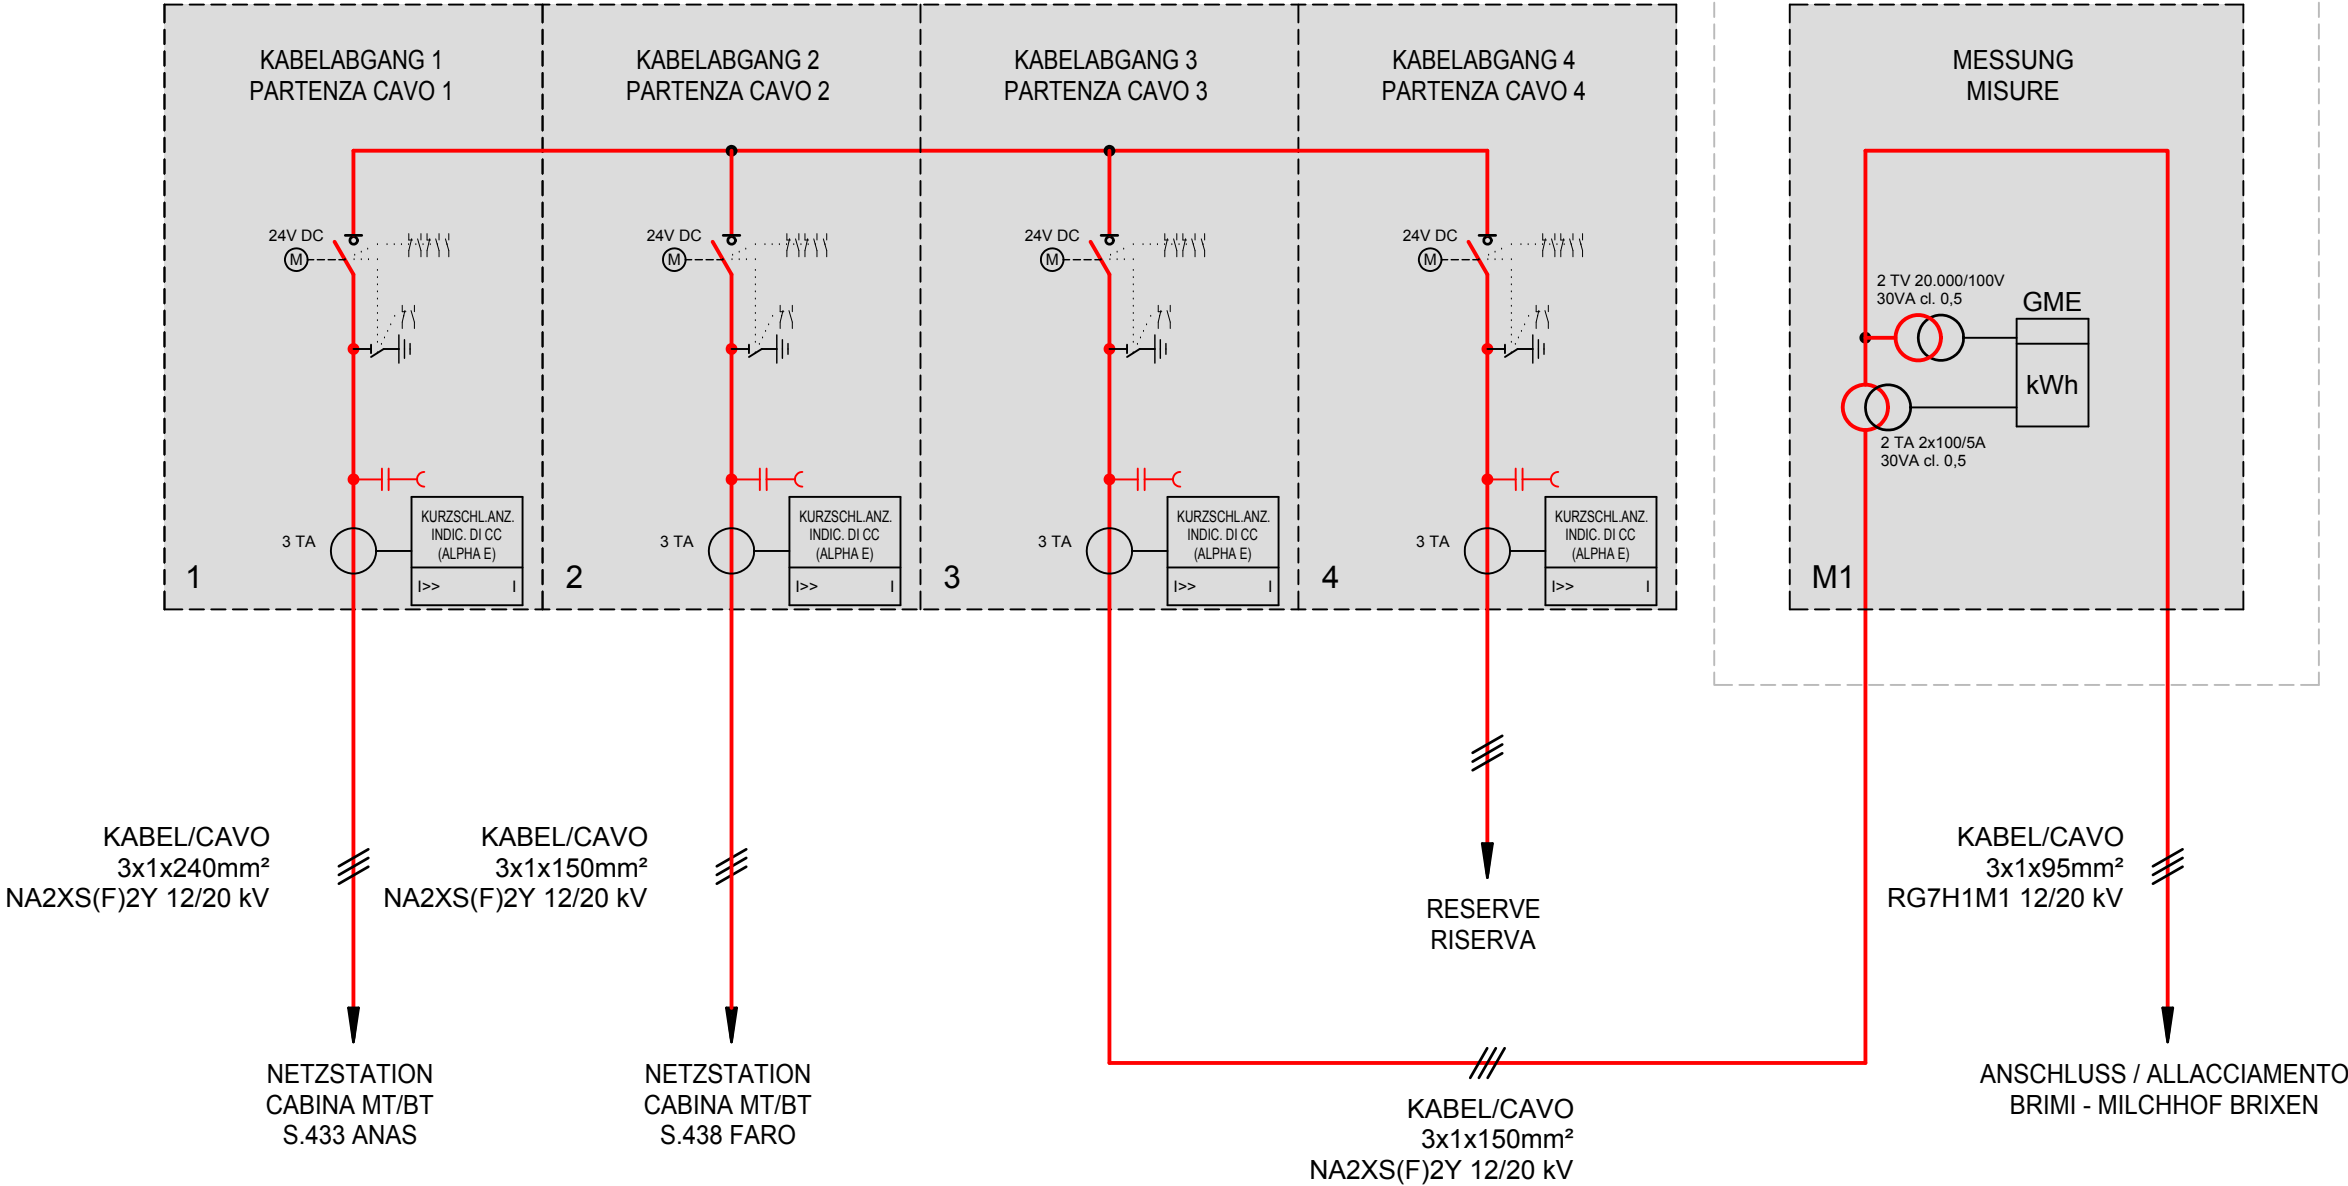

						DOKUMENTTITEL / titolo del documento: ÜBERGABESTATION / CABINA MT BRIMI - Ern. ANAS	 <div>stadtwerkeasm BRIXEN BRESSANONE</div> <div>A.-Ammon-Str. / Via A.-Ammon 24 I-39042 BRIXEN / BRESSANONE planung@asmb.it www.asmb.it</div>	VORHABEN / progetto: AUSBAU STROMVERTEILERNETZ SW BRIXEN POTENZIAMENTO RETE DI DISTRIBUZIONE ASM BRESSANONE	PROJ. NR. / prog. n.: B11V06120	BLATT / pagina: 1 von/da 2
0	24.04.2019	1. Ausgabe / prima edizione	H. Schatzer	H. Schatzer	A.Rottonara	AUFTRAGGEBER / committente: STADTWERKE BRIXEN AG / ASM BRESSANONE SPA			PLAN NR. / tavola n.: PA-MS-011_2020	
Rev.	Datum / data	Ausgabe, Änd. / edizione, agg.	erst. / elab.	gepr. / esam.	freig. / appr.					