




DETAIL SAMMELSCHACHT 100X100
DETTAGLIO POZZETTO 100X100
1:20

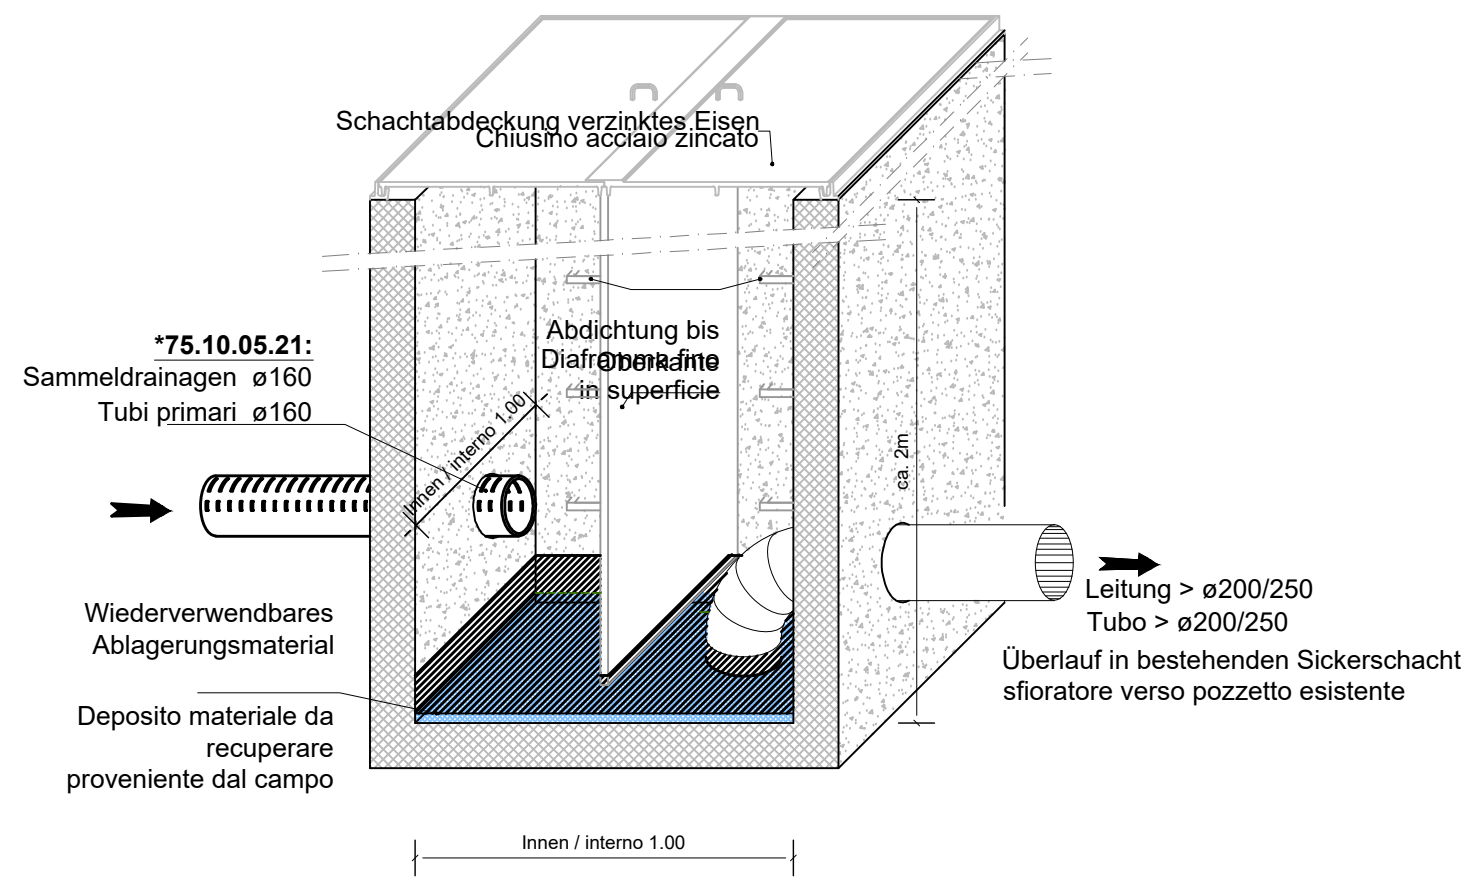


DETAIL BODENAUFBAU - AUSZÜGE AUS DEM BESTANDSPROJEKT (2005)
DETTAGLIO SOTTOFONDO - ESTRATTI DAL PROGETTO ESISTENTE (2005)
1:20

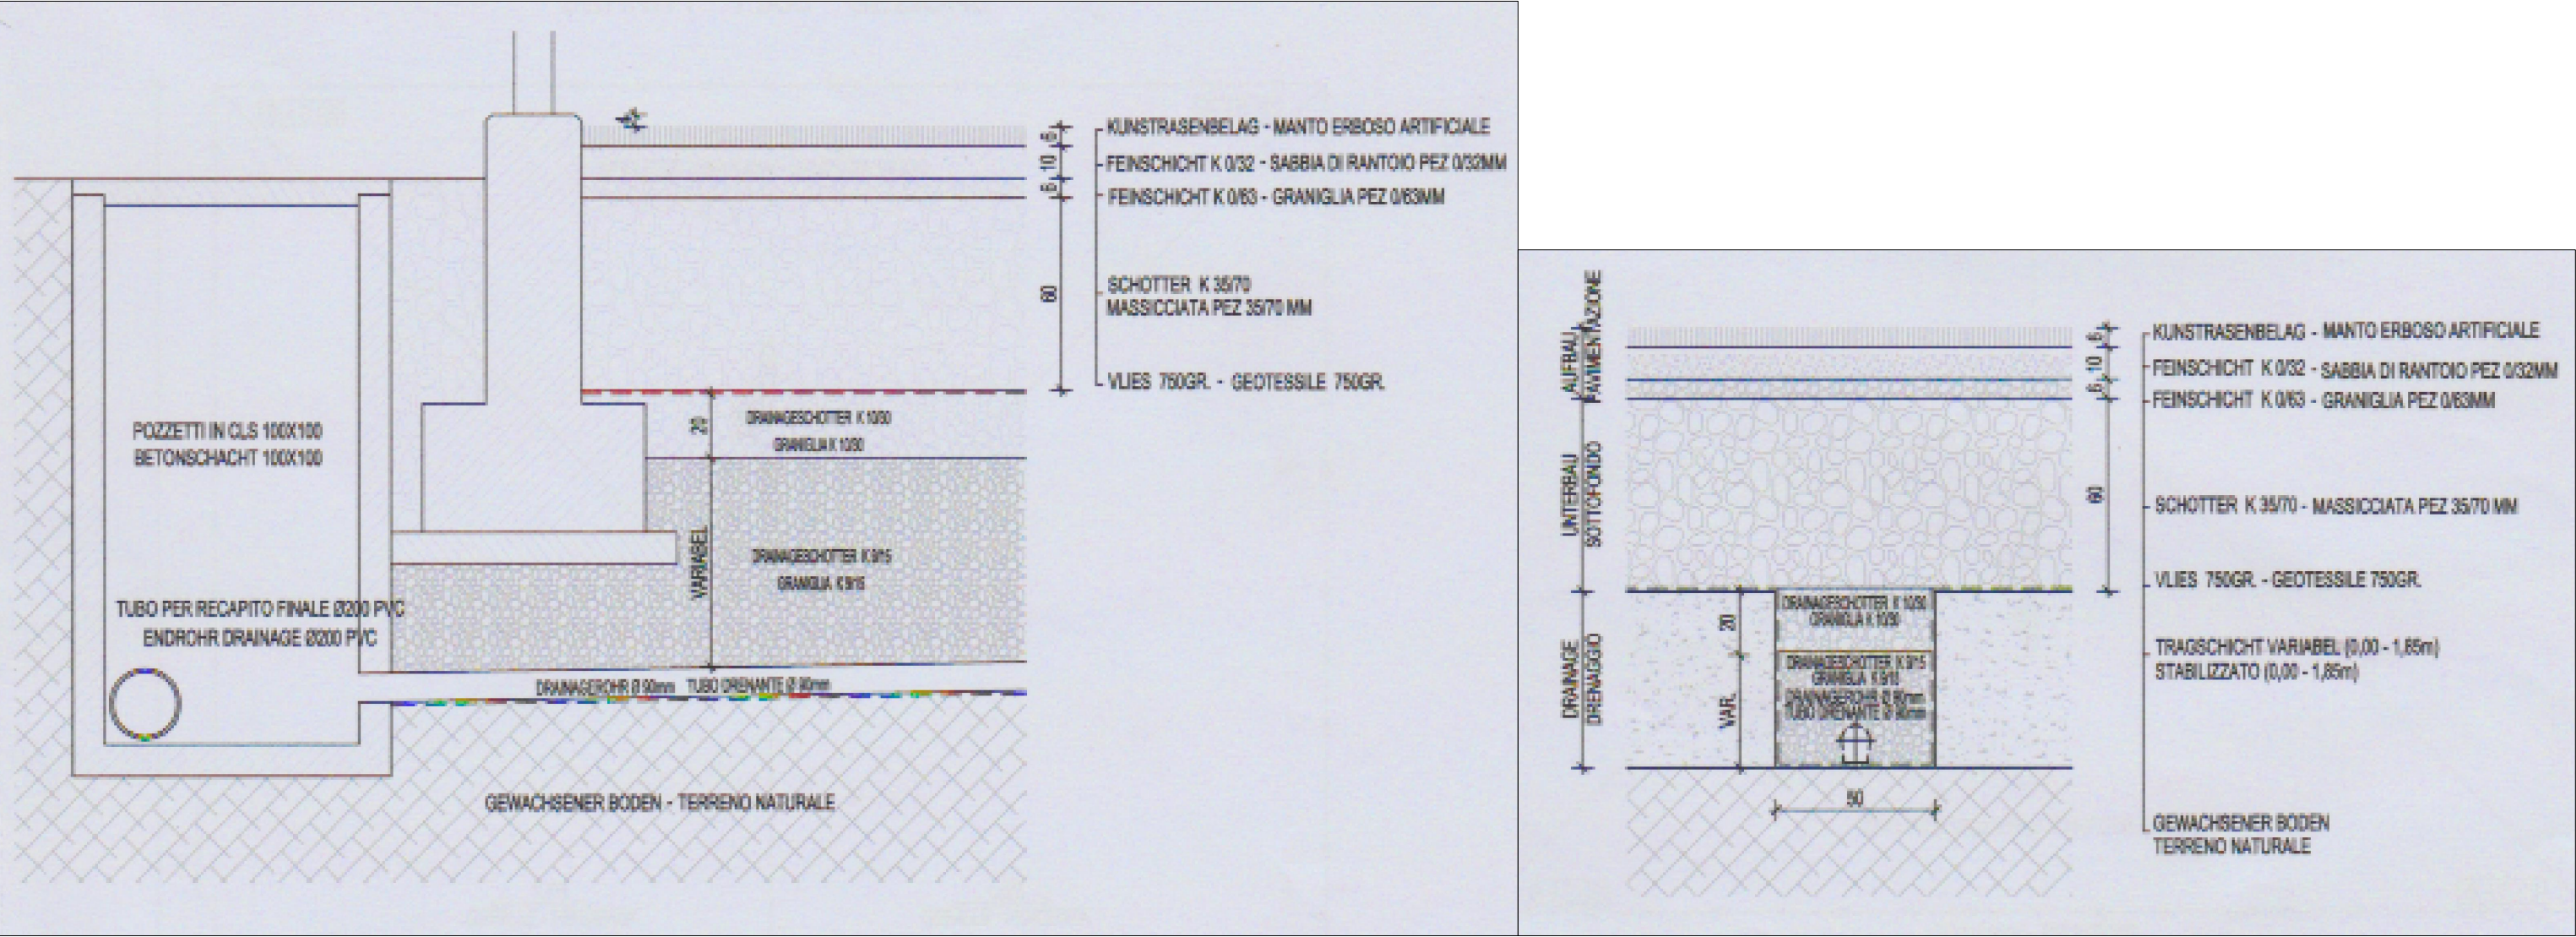

DETAIL BODENAUFBAU
DETTAGLIO SOTTOFONDO
1:20

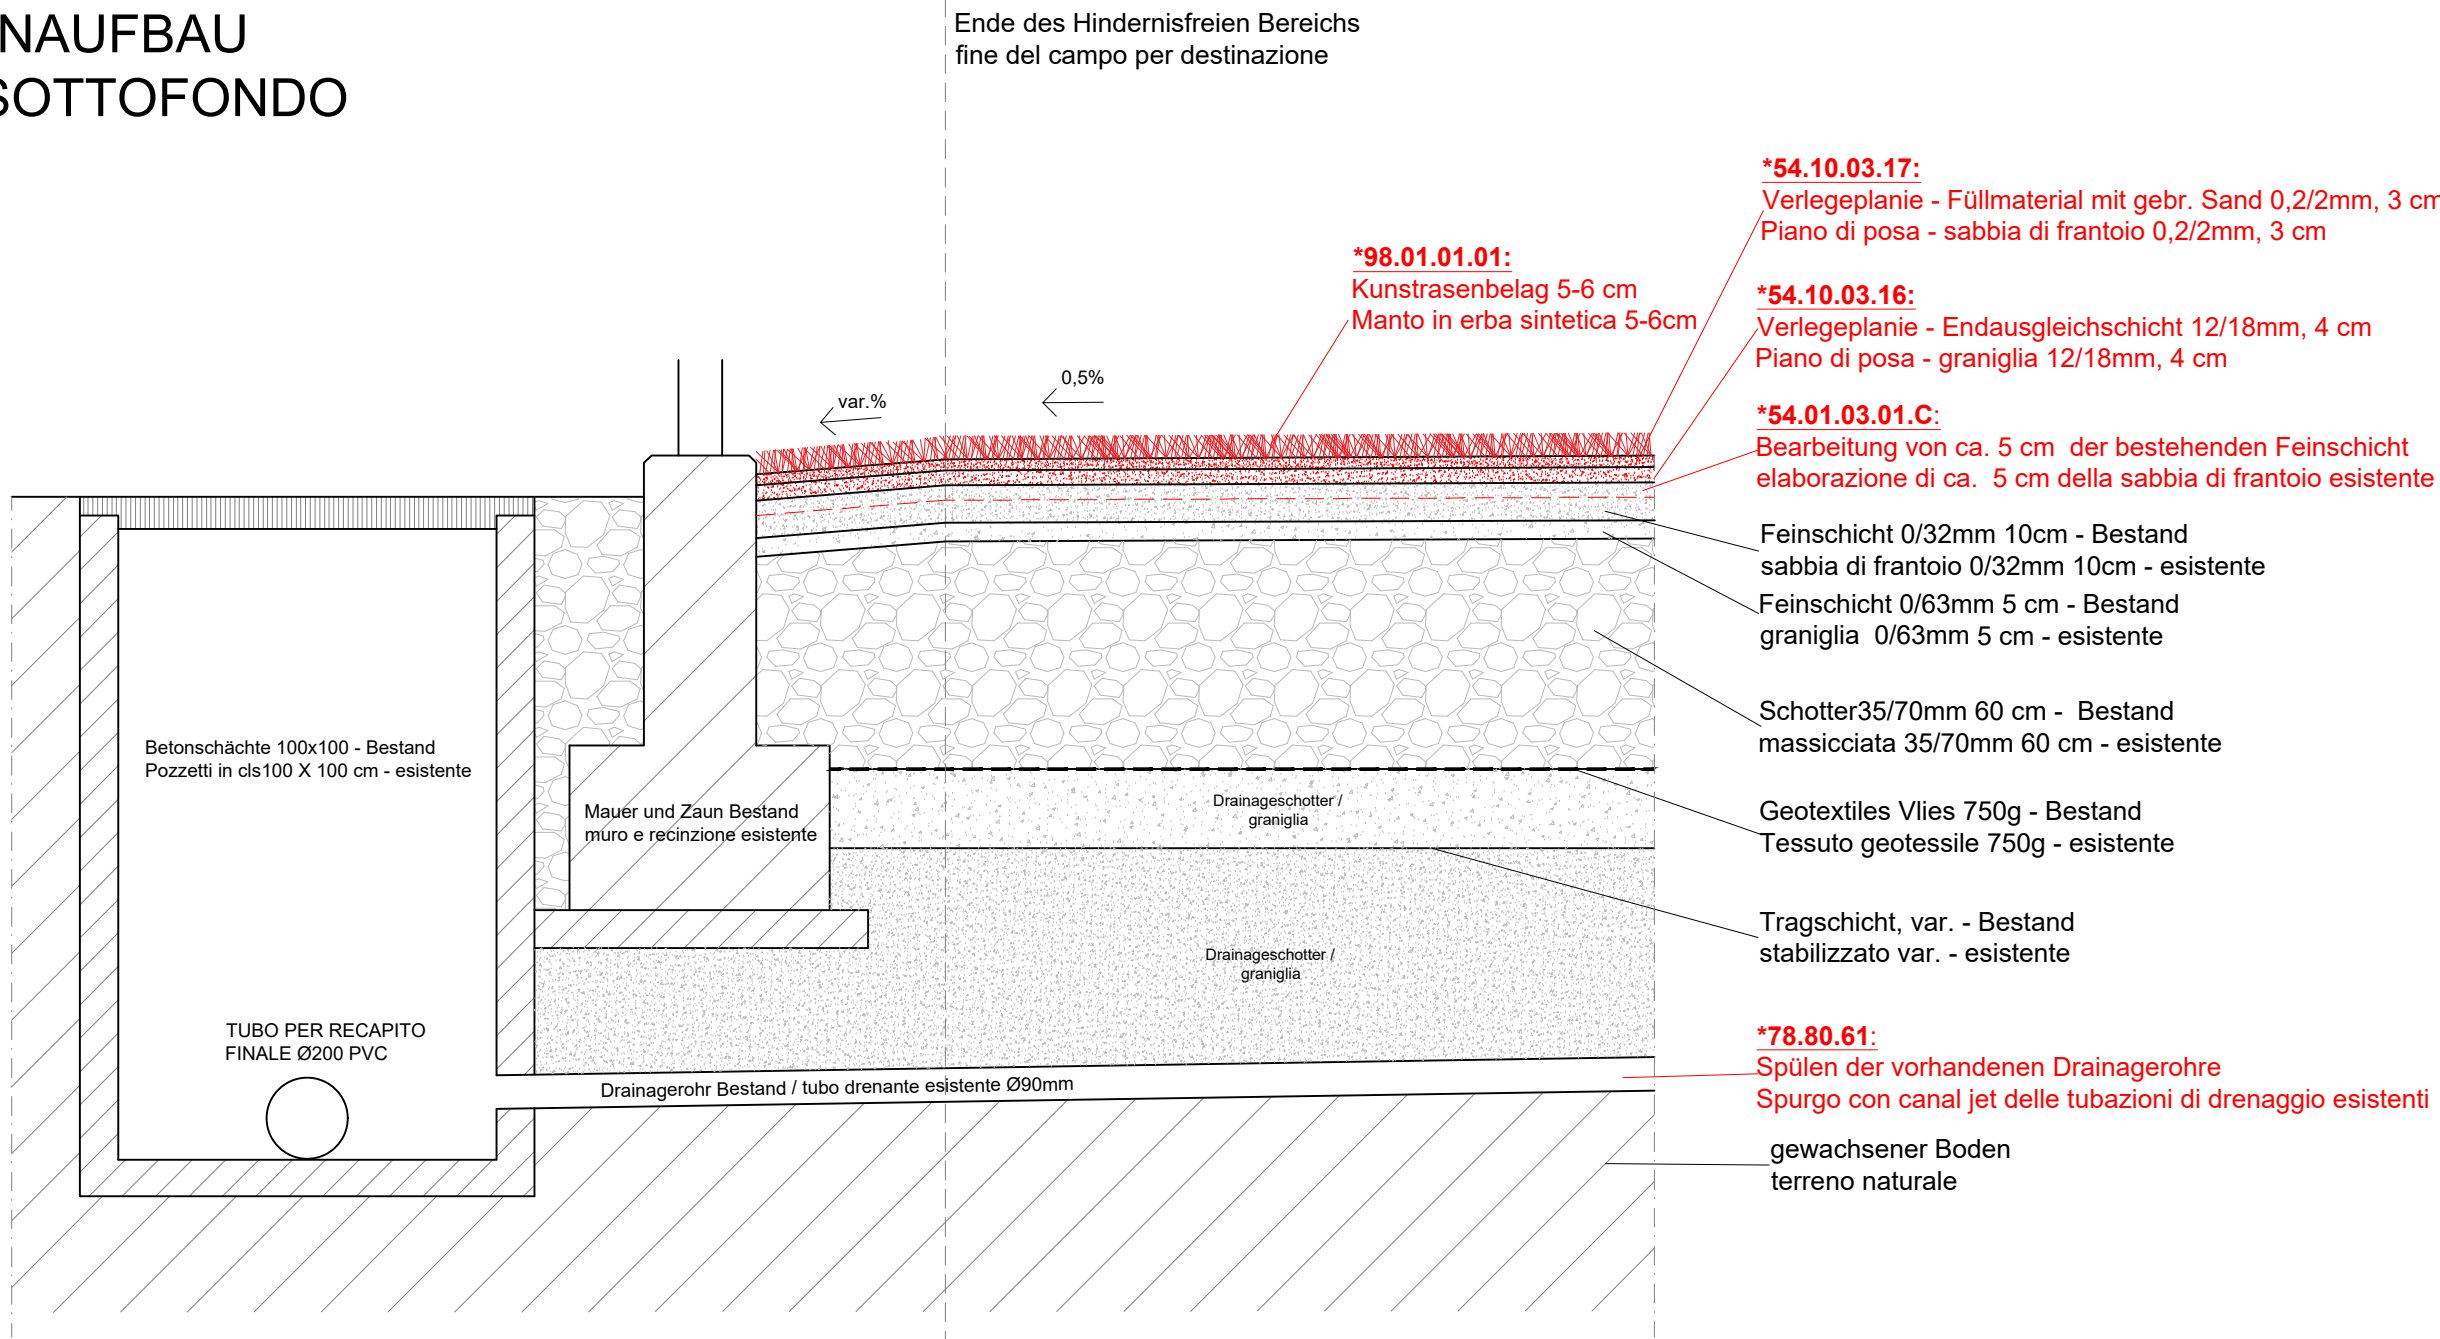

DETAIL BODENAUFBAU
DETTAGLIO SOTTOFONDO
1:10

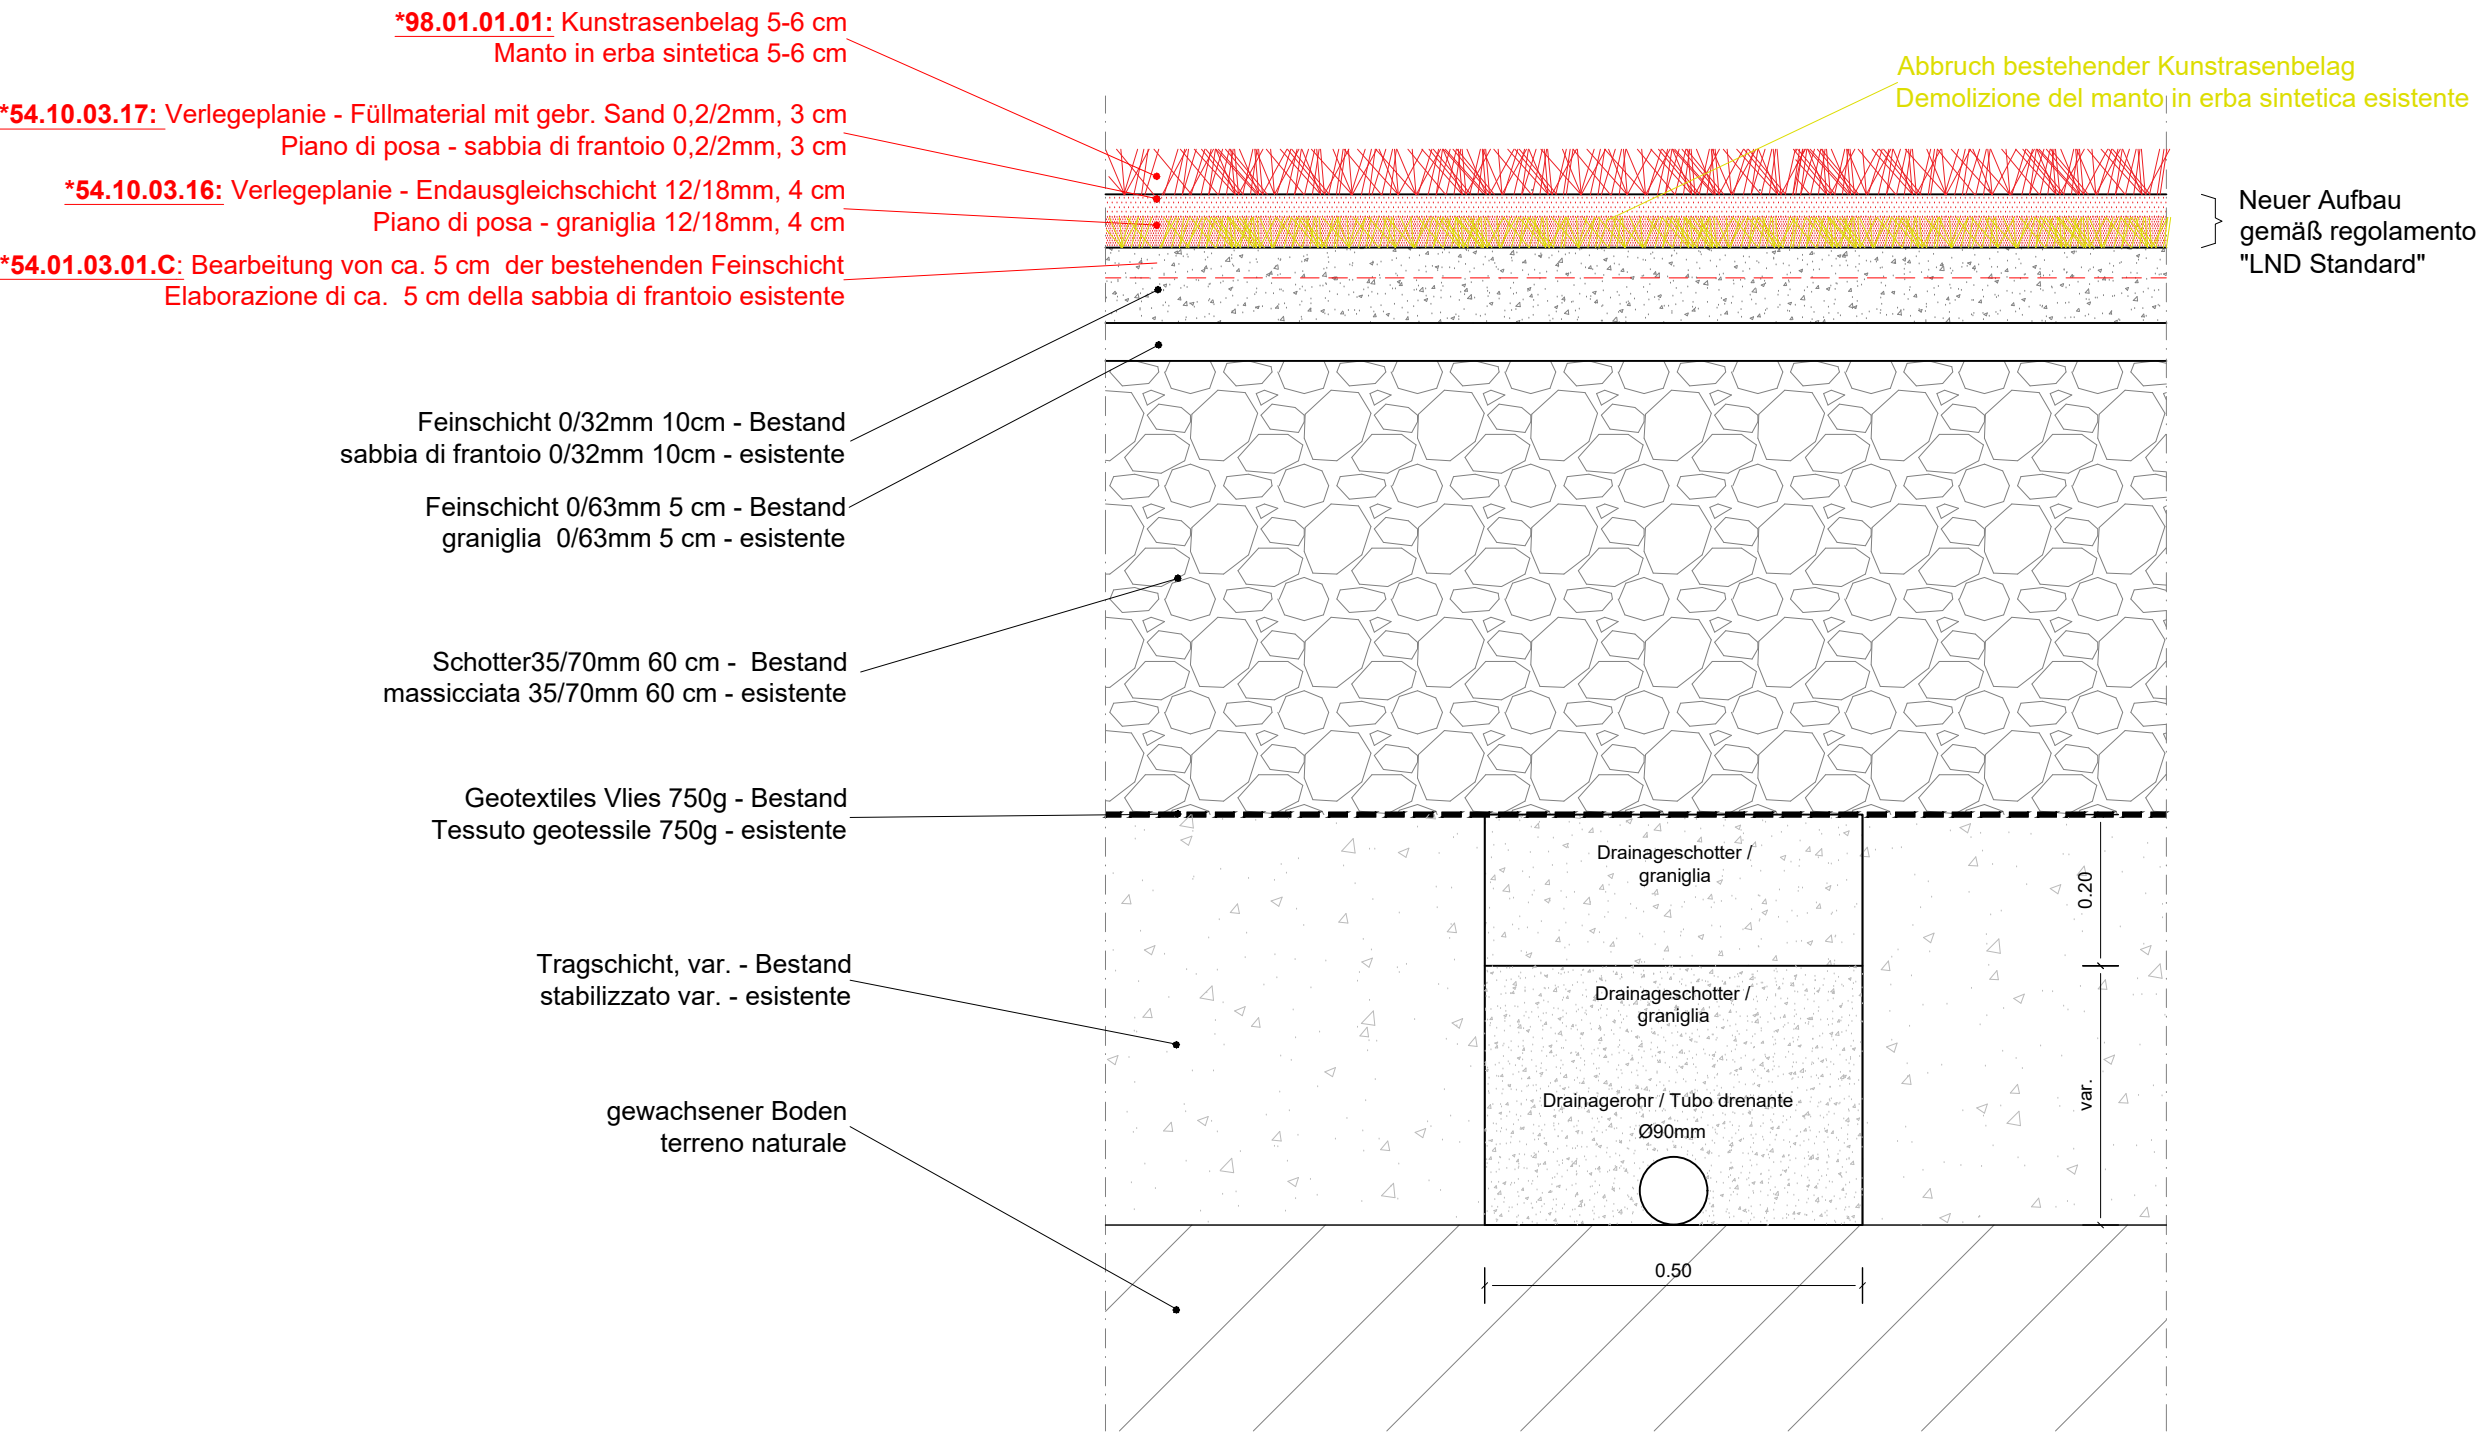

PFEIFER PARTNERS

PFEIFER PARTNERS GMBH srl

I-39057 Eppan Appiano (BZ)

Via Pillhof Straße, 53

T. +39 0471 63 75 26

office@pfeiferpartners.it

pfeiferpartners.it

Gemeinde Freienfeld

Comune Campo di Trens

Bauherr

committente

Gemeinde Freienfeld

Comune Campo di Trens

Standort

ubicazione

Ausführungsprojekt

Progetto esecutivo

Projektphase

fase di progetto

Sanierung des Fußballplatzes in Freienfeld - Austausch des Kunstrasens
Risanamento del campo da calcio a Campo di Trens - Sostituzione dell'erba sintetica
Projekt projektto

Details

Particolari

Inhalt

contenuto

1:10/20

A

4

Datum:	13.03.2020	Projektleiter:	GE	Dr. Ing. Michael Pfeifer	
data:		inc. di prog.:			
Datum	data	Änderungen	varianti	Ausgearb.: GE	Geprüft: GE
				elaborato: DT	controll.: GE
A	29.04.2020	verschiedene Anpassungen (Regenrinne und anderes)		DT/GE	GE
B					
C					
D					
E					
F					
G					
F:\VA_DIS\1-ISO\Freienfeld\FRKPA\APFRKP\APFRKP_60.dwg					p-code: FRKP

0.594 x 0.630 = 0.37 m²