







 



 





 
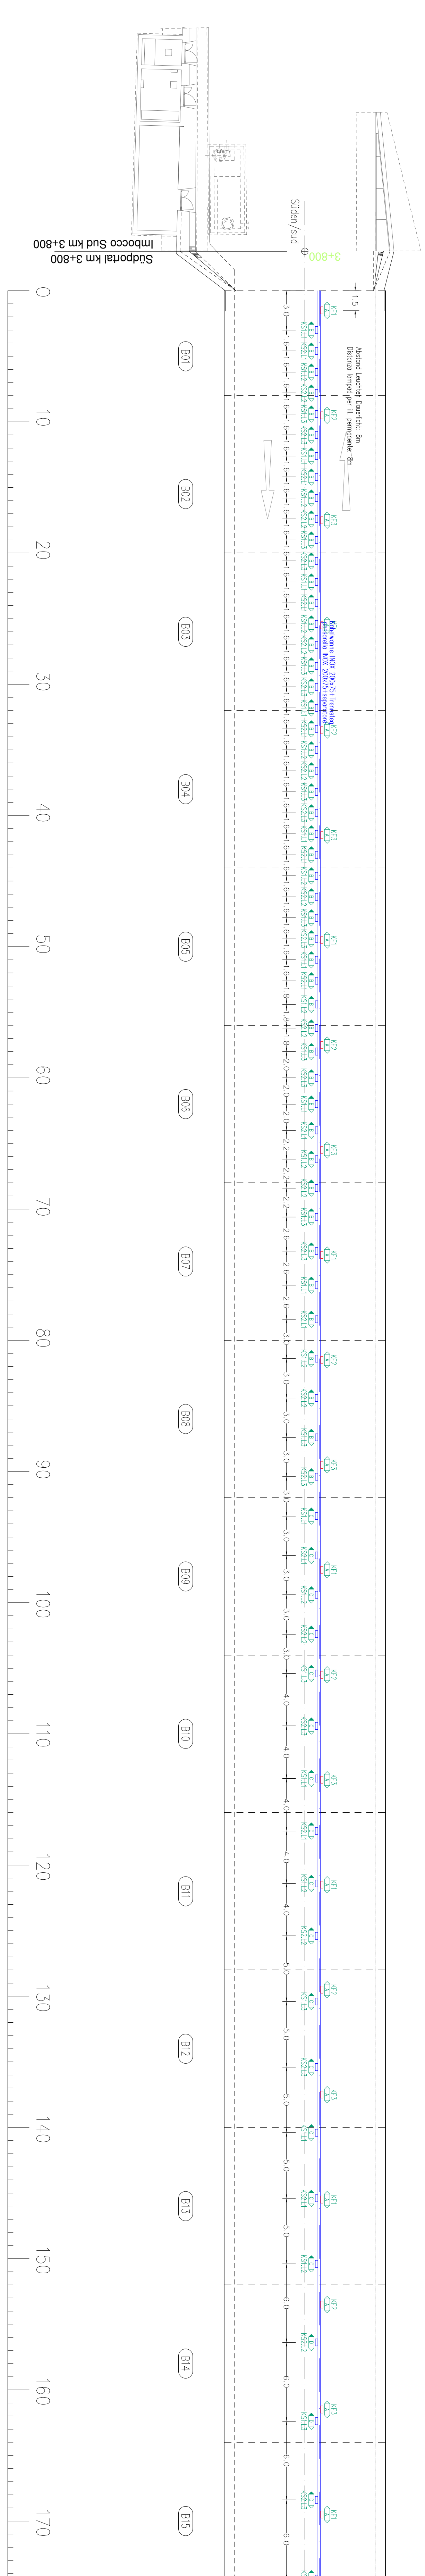
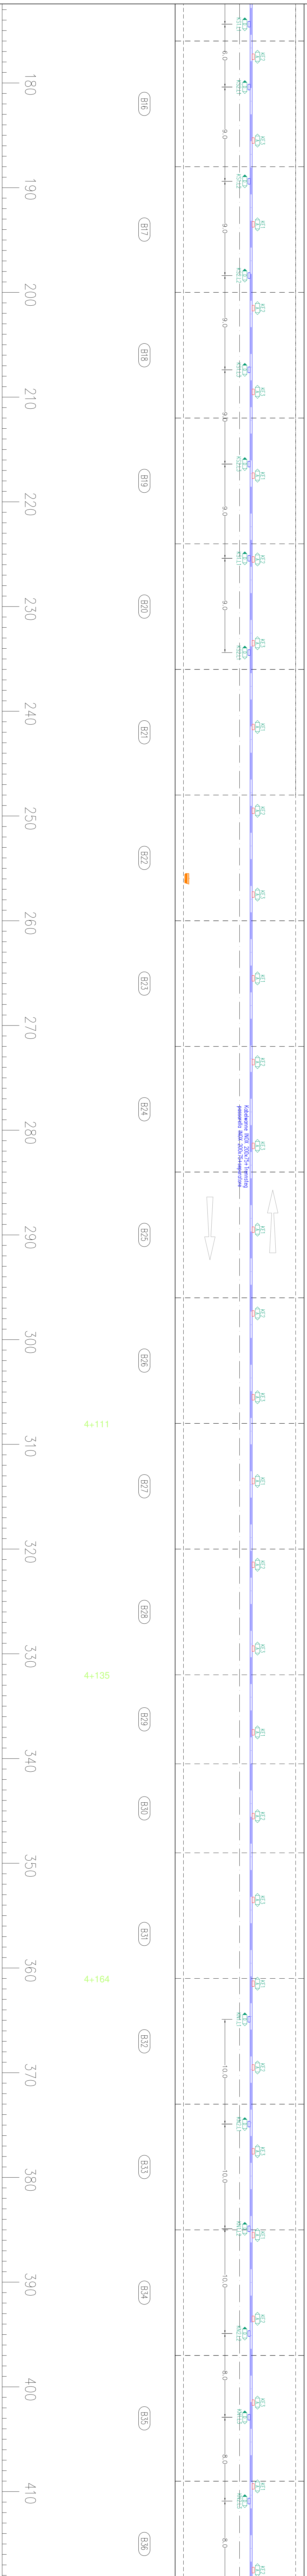


**Benennung**  
Alle Leuchten werden gemäß Schnitt Plannummer EY-EM-777 montiert.  

**Observation**  
Tutte le lampade sono da posizionare secondo disegno EY-EM-777.  
Indicazioni in merito le condutture elettriche vedasi planimetria tubi congegnati.

[illegible]